
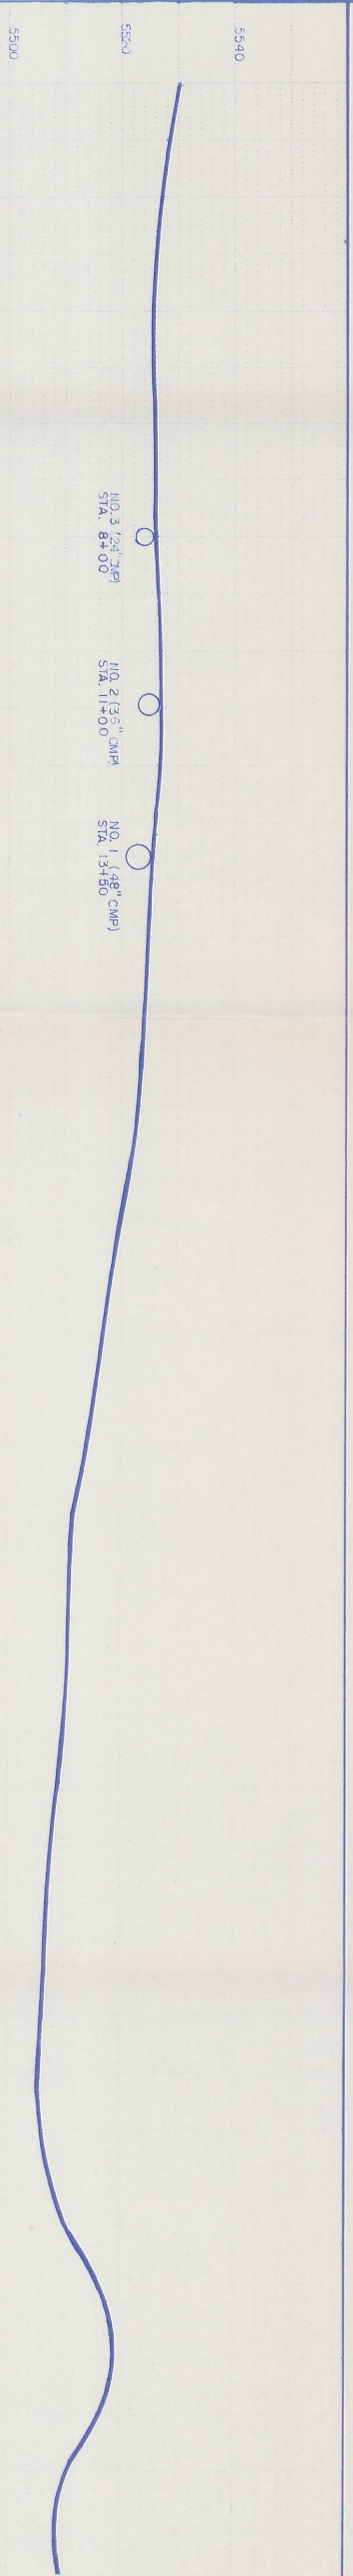


PLAN		BY	DATE
	SURVEYED		
	PLOTTED		
NOTE BOOK	ALIGNMENT CHECKED		
NO.	RT. OF WAY CHECKED		


PROFILE		BY	DATE
	SURVEYED		
	PLOTTED		
NOTE BOOK	GRADES CHECKED		
NO	B.M.'S NOTED		
	STRUCTURE NOTAT'NS CHK'D		

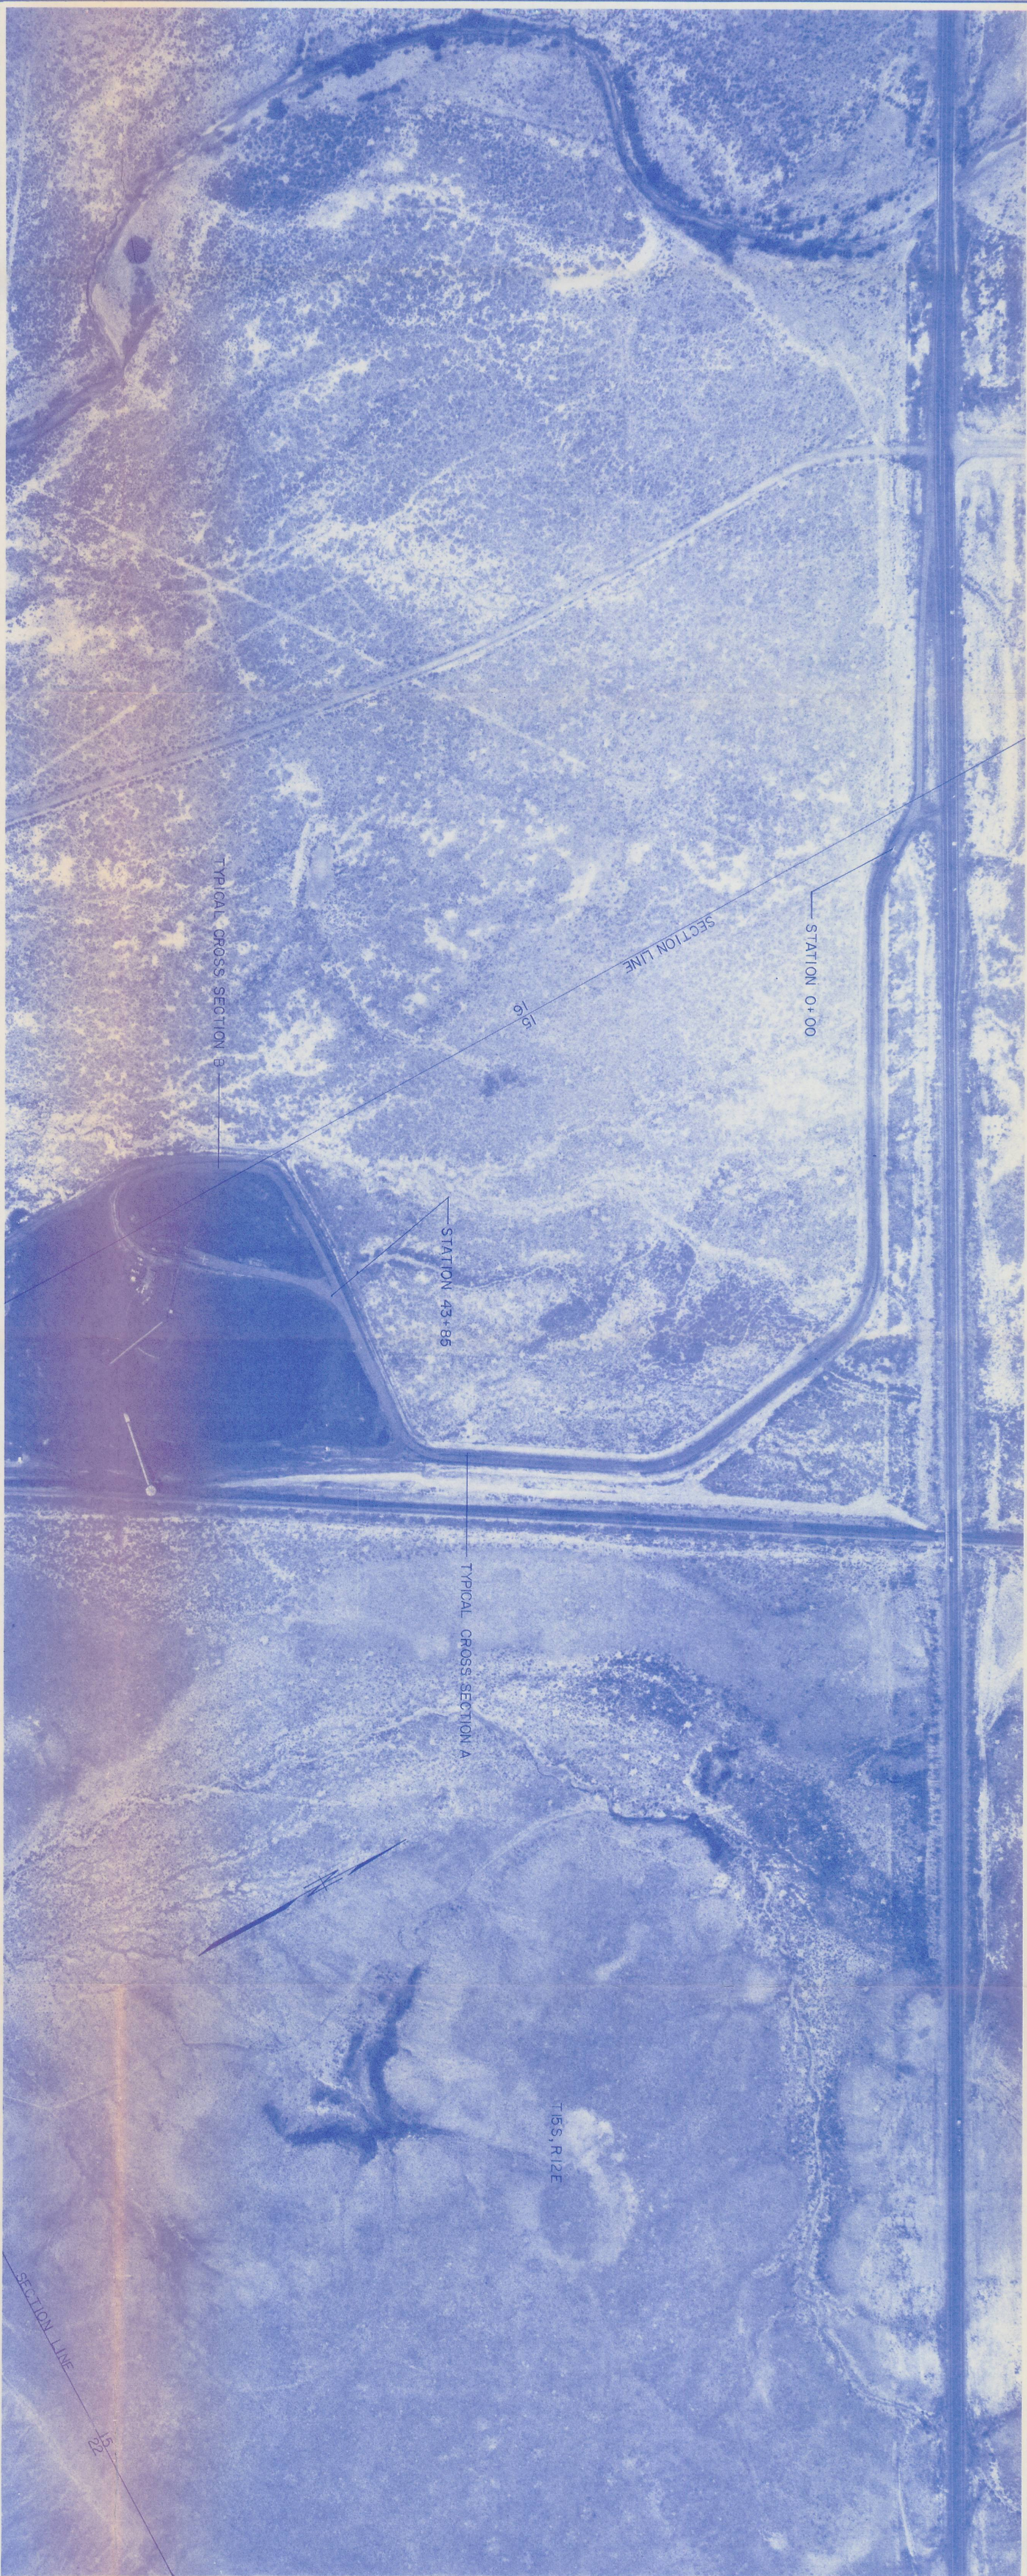

JAN 18 1994
DIVISION OF
OIL, GAS & MINING

I, being a professional engineer hereby certify that this map was prepared by me or under my direct supervision and that all information contained thereon is true and correct to the best of my knowledge and information.

REVISED			
NO	DATE	BY	
1	1/7/94	R. E. B.	
2			
3			
SCALE 1" = 200'			
TITLE			
BANNING ROAD DESIGN			
DESIGNED BY		DATE	DRAWING NO.
REP		10/7/19/9	D 365
CHECKED		DATE	EXHIBIT 5-7



Soldier Creek Coal Company

SOLDIER CANYON MINE

OLYMPUS AERIAL SURVEYS, INC. - SALT LAKE CITY, UTAH